



B & B AND CONTAINER GROWN PLANTS

SOIL, SAWDUST OR OTHER APPROVED MATERIALS

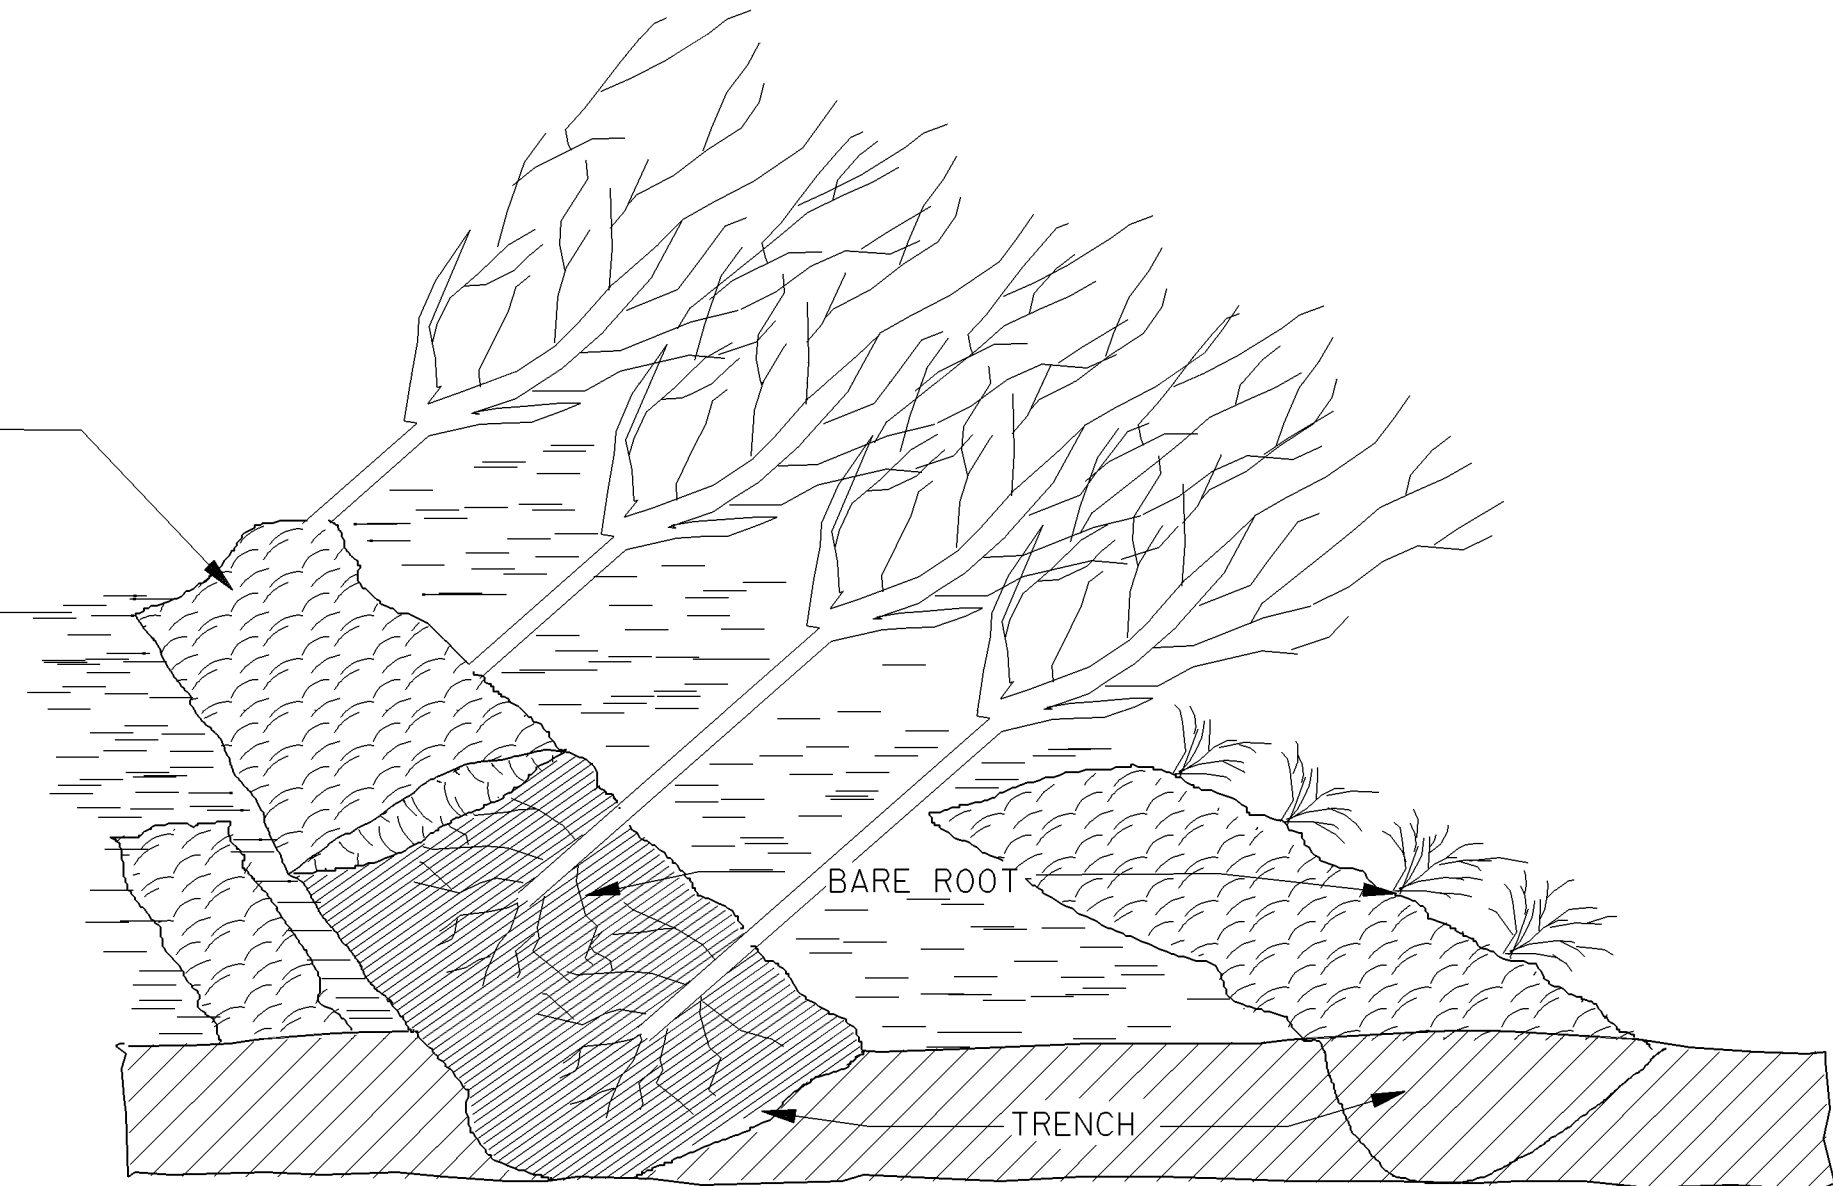


BARE ROOT PLANTS

NOTE: METHOD OF "HEELING IN" BEFORE PLANTING CONSISTS OF PLACING THE PLANTS IN A TRENCH AND COVERING THE ROOTS WITH DIRT. THIS MAY BE DONE ON TRUCK FOR EASE OF MOVEMENT. SAW DUST OR OTHER APPROVED MATERIAL MAY BE USED. ROOTS MUST BE KEPT MOIST AT ALL TIMES.

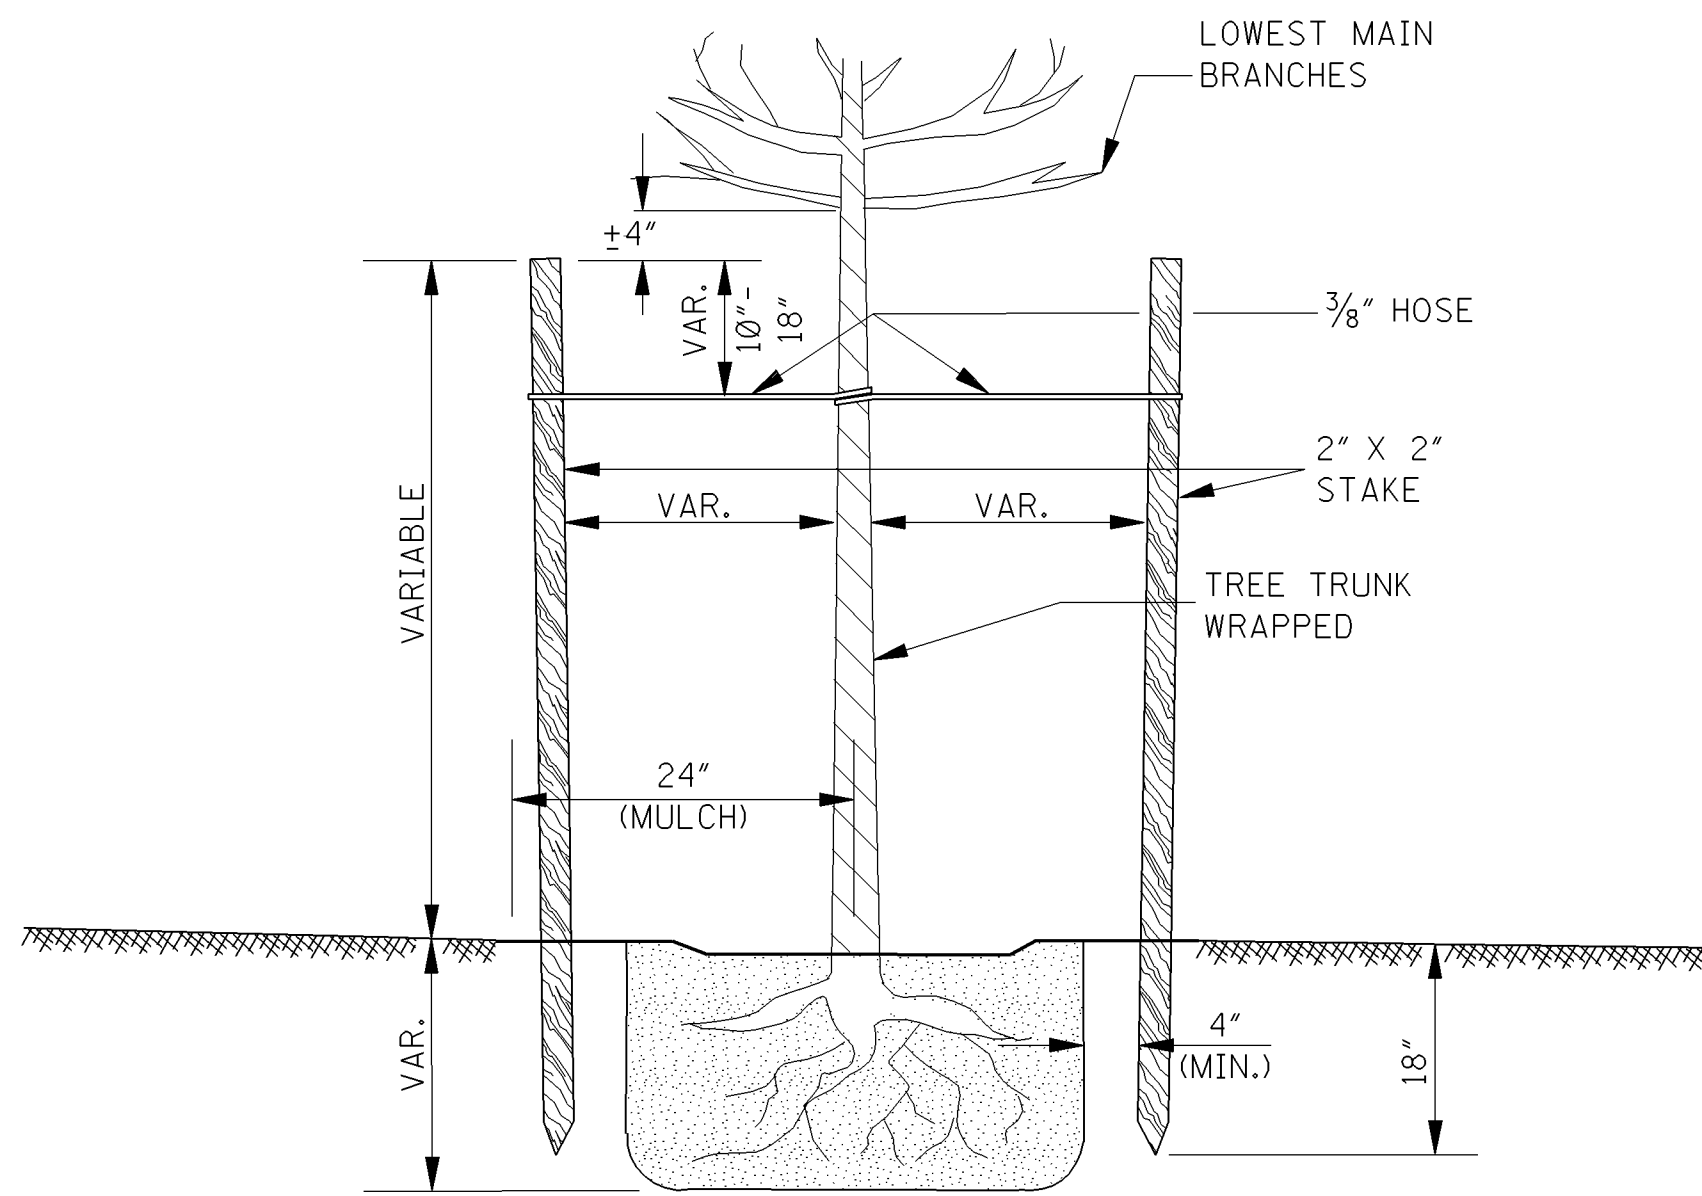

ELEVATION



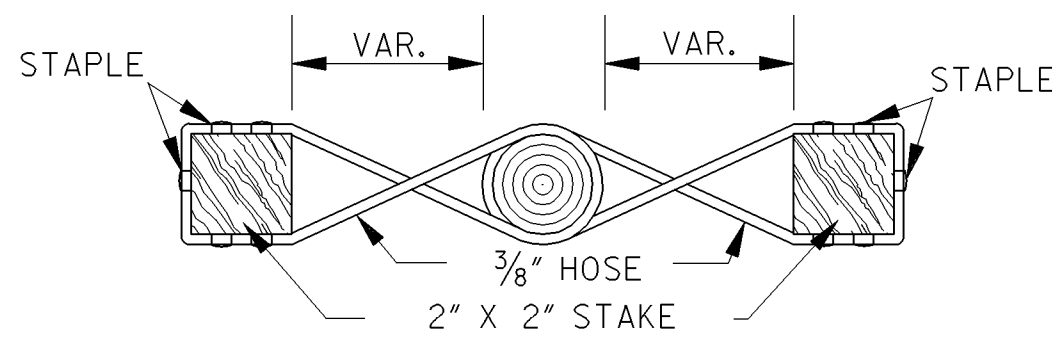


PLAN

DOUBLE VERTICAL STAKING METHOD


NOTE: ALL TREES SHALL BE STAKED OR GUYED. THE TRUNK OF ALL SMOOTH BARKED TREES SHALL BE WRAPPED. LARGE SHRUBS TO BE STAKED AND WRAPPED WHEN SPECIFIED ON PLANS.

ROOT PROTECTION ("HEELING-IN") DURING STORAGE

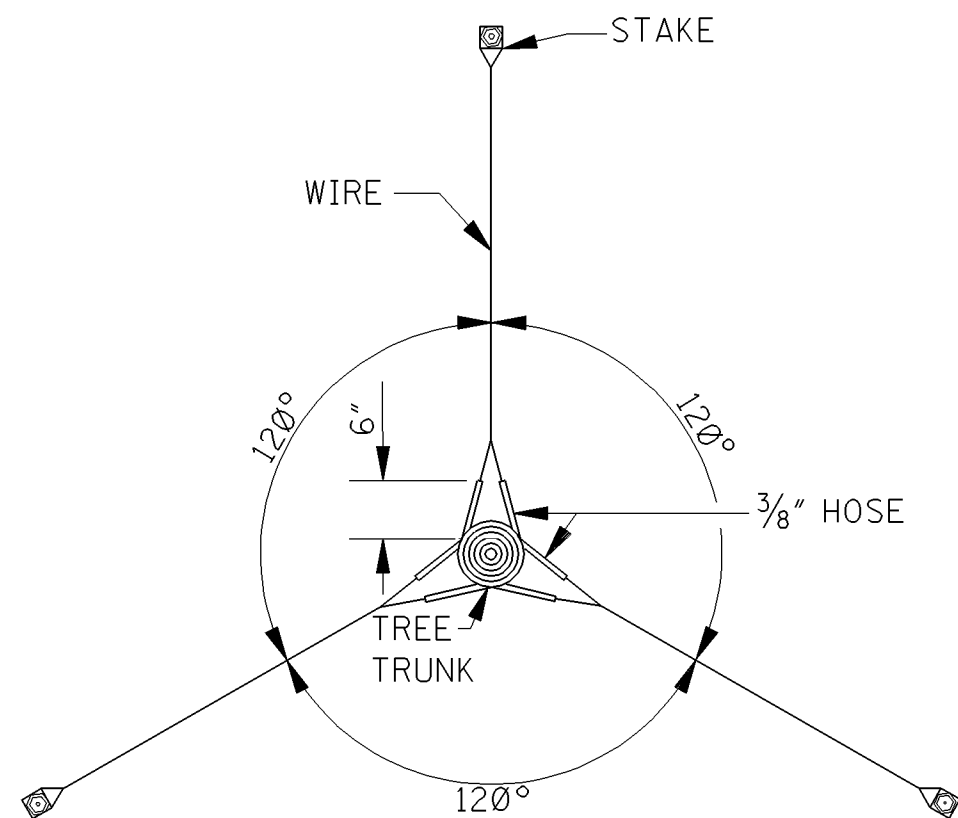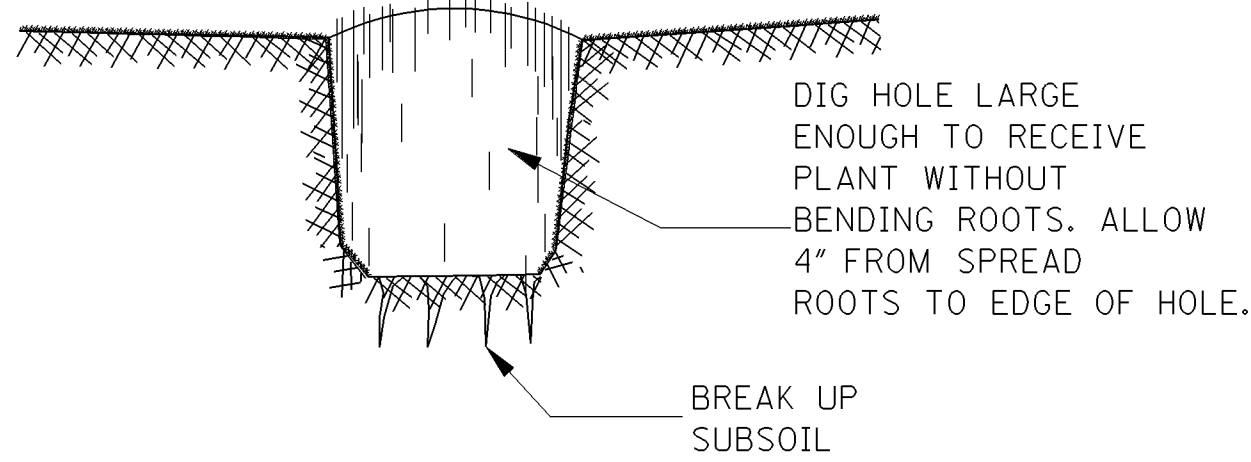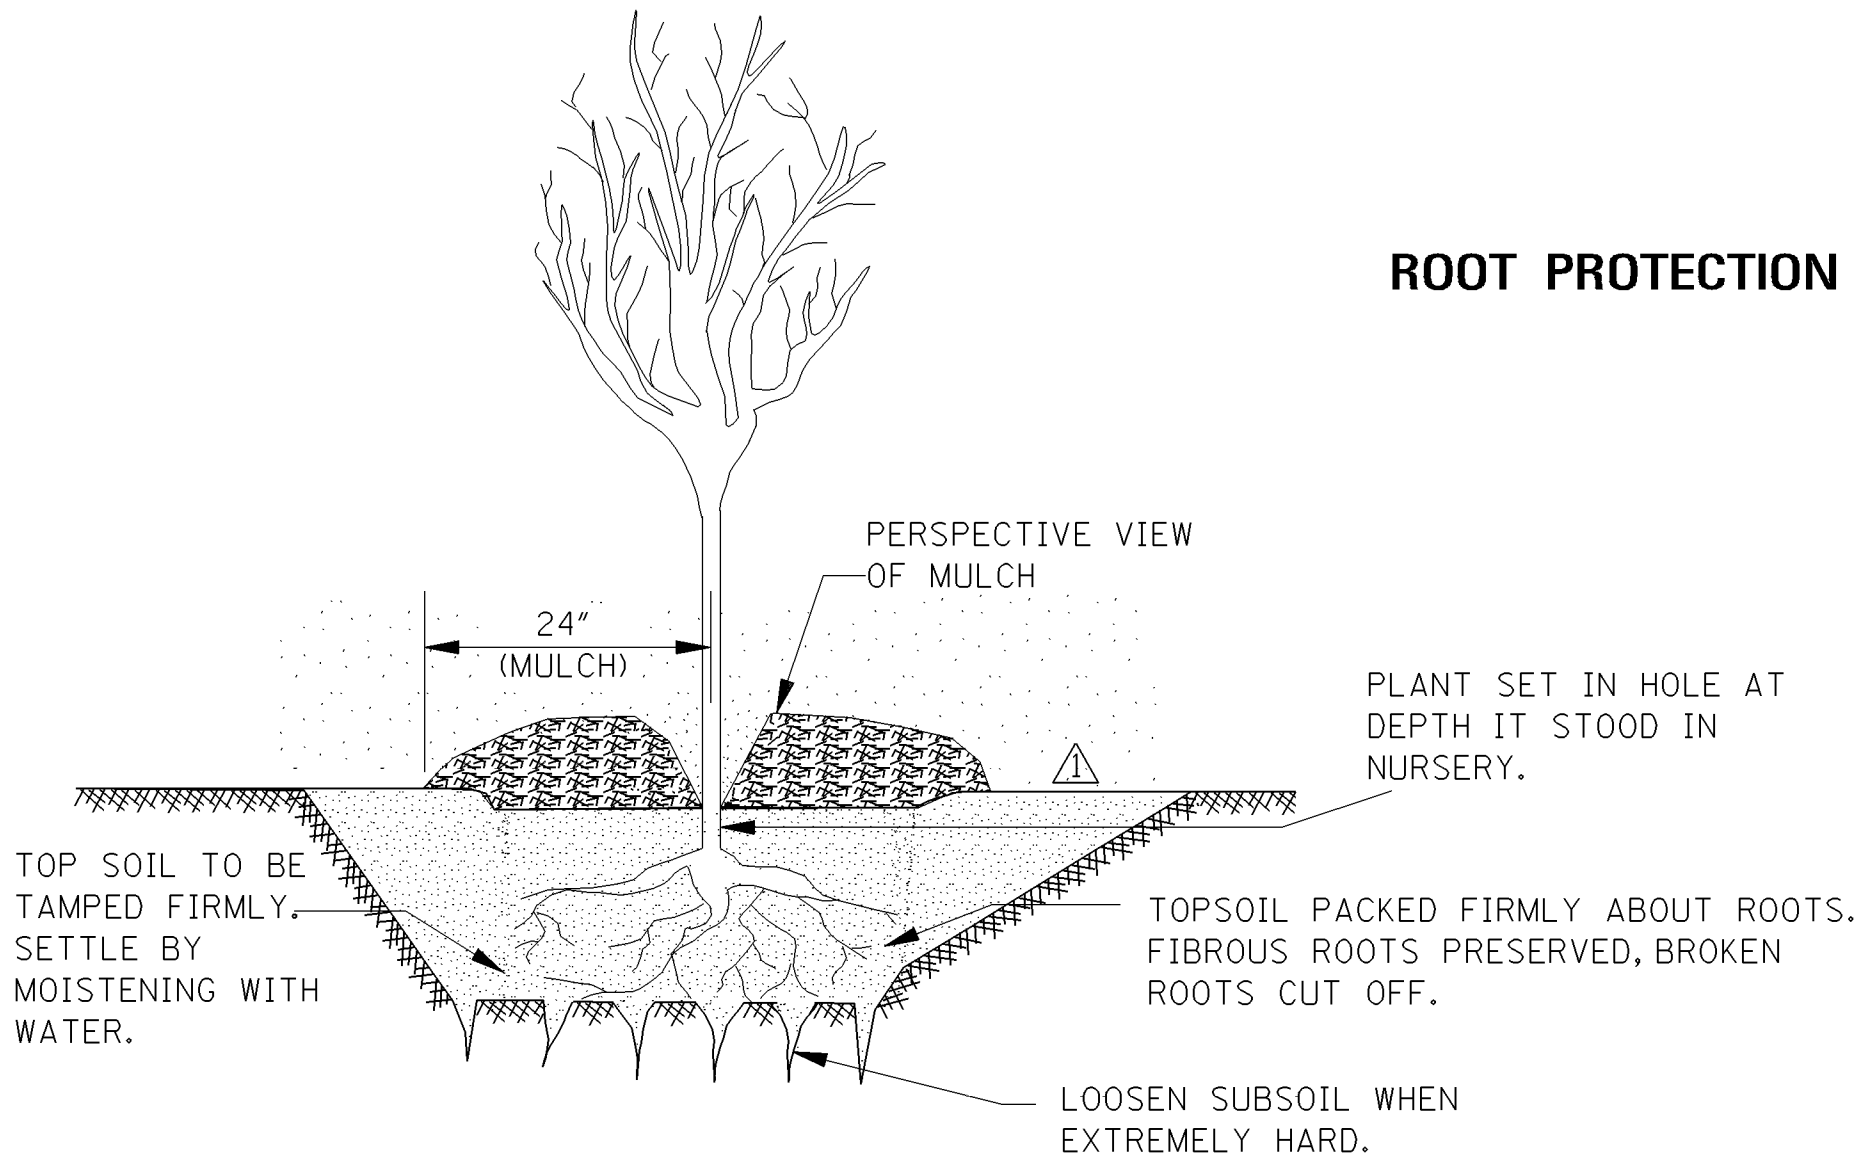


PLAN

TREE AND SHRUB PLANTING (BARE ROOT)

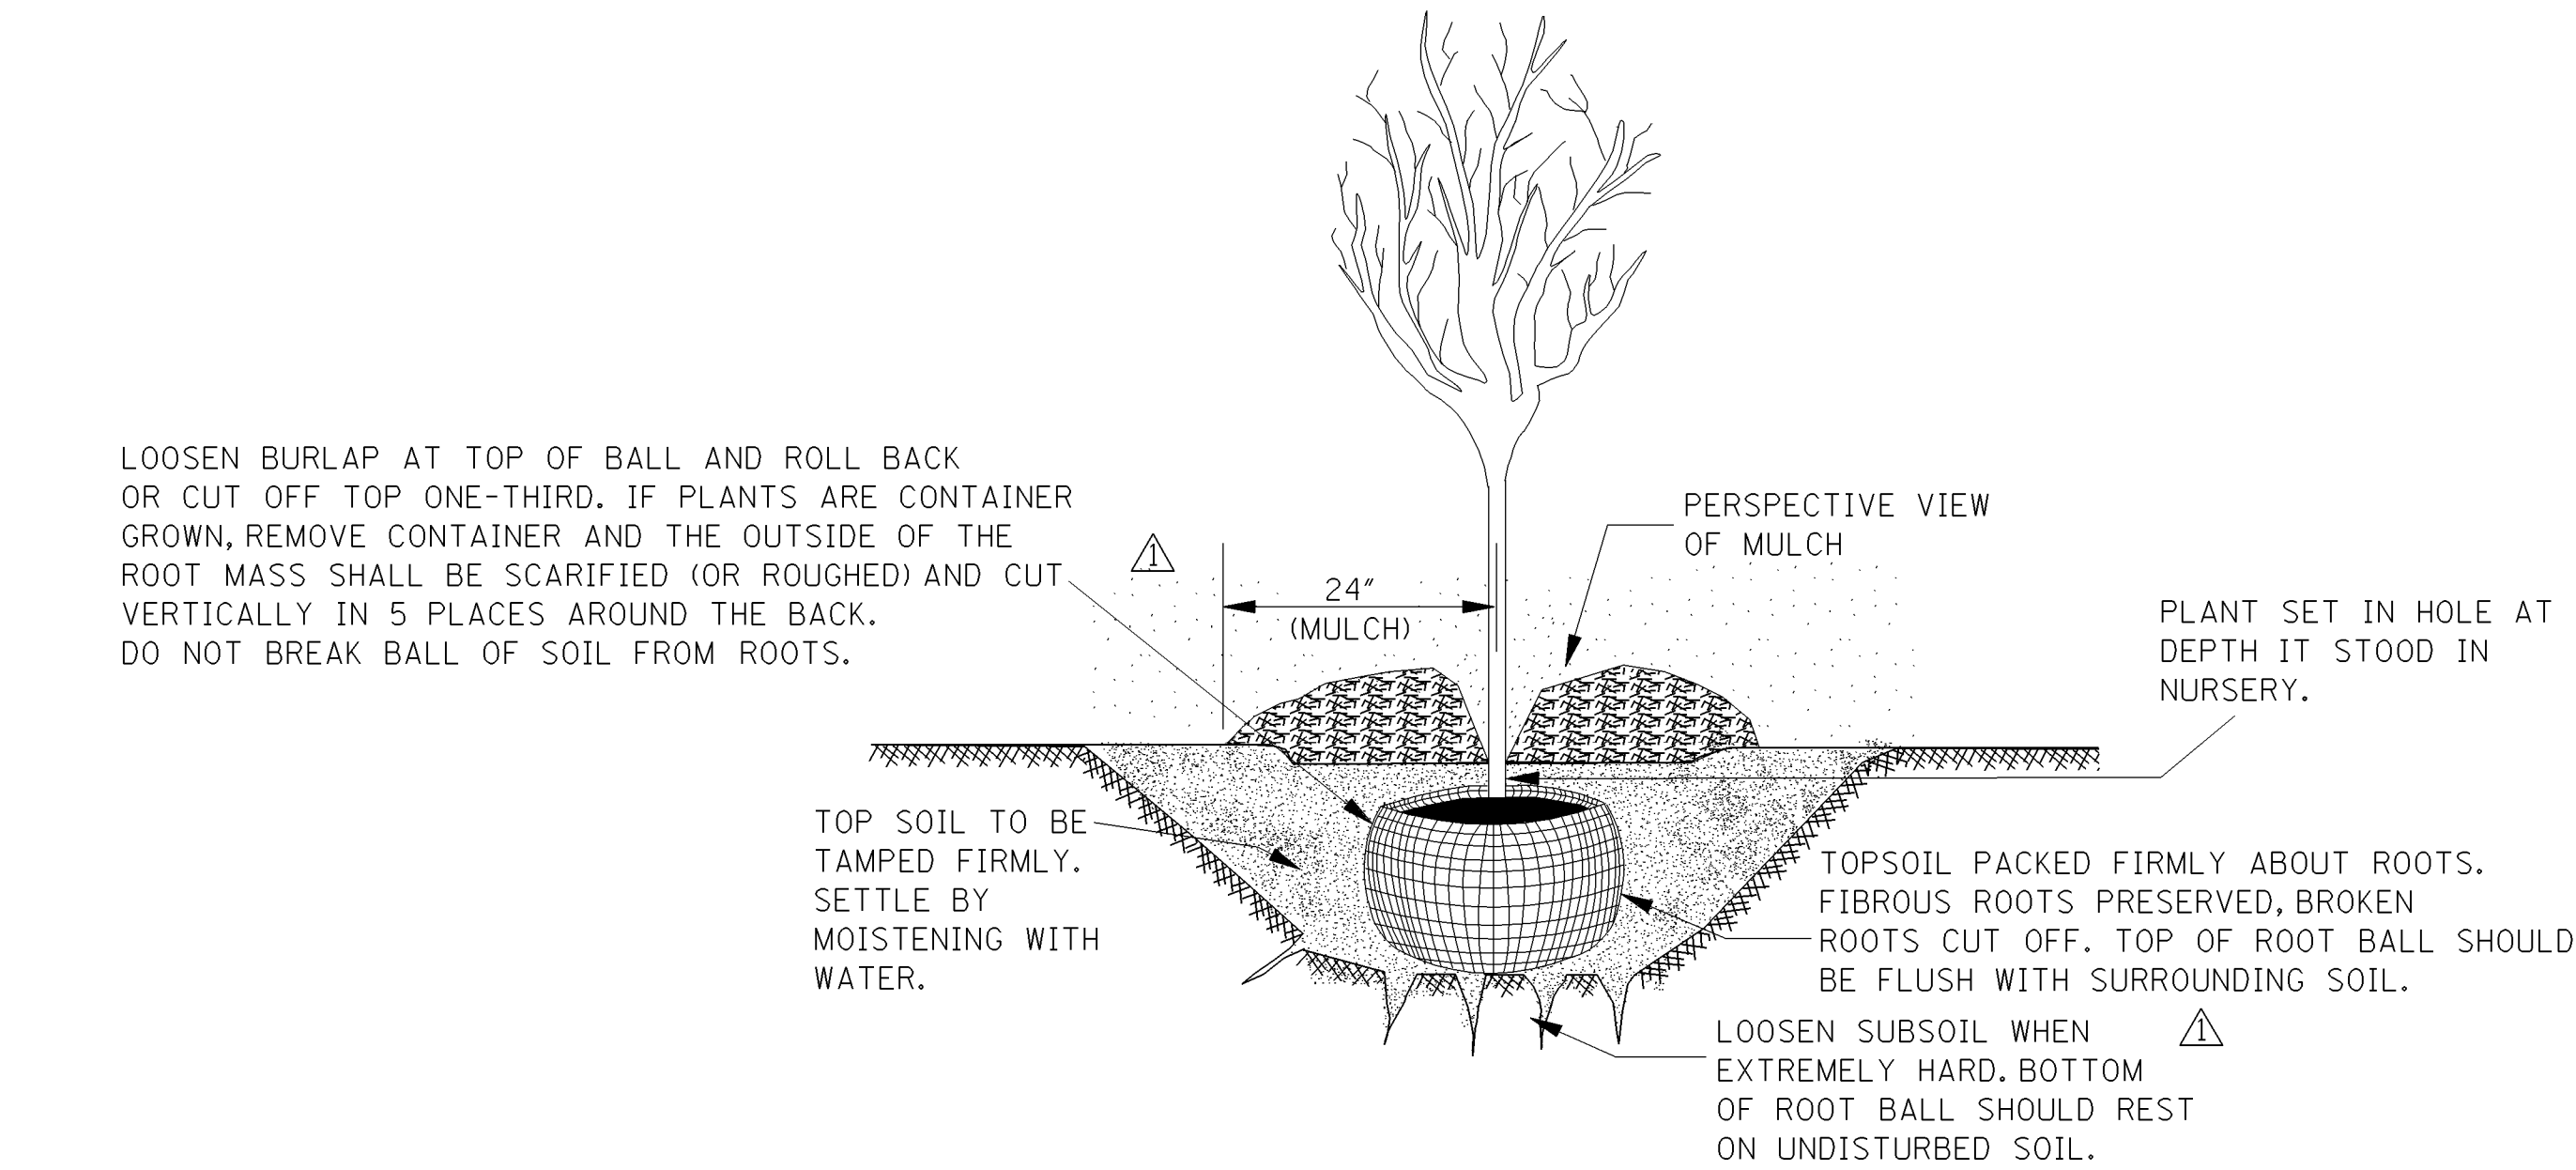

TREE AND SHRUB PLANTING (B & B OR CONTAINER GROWN)

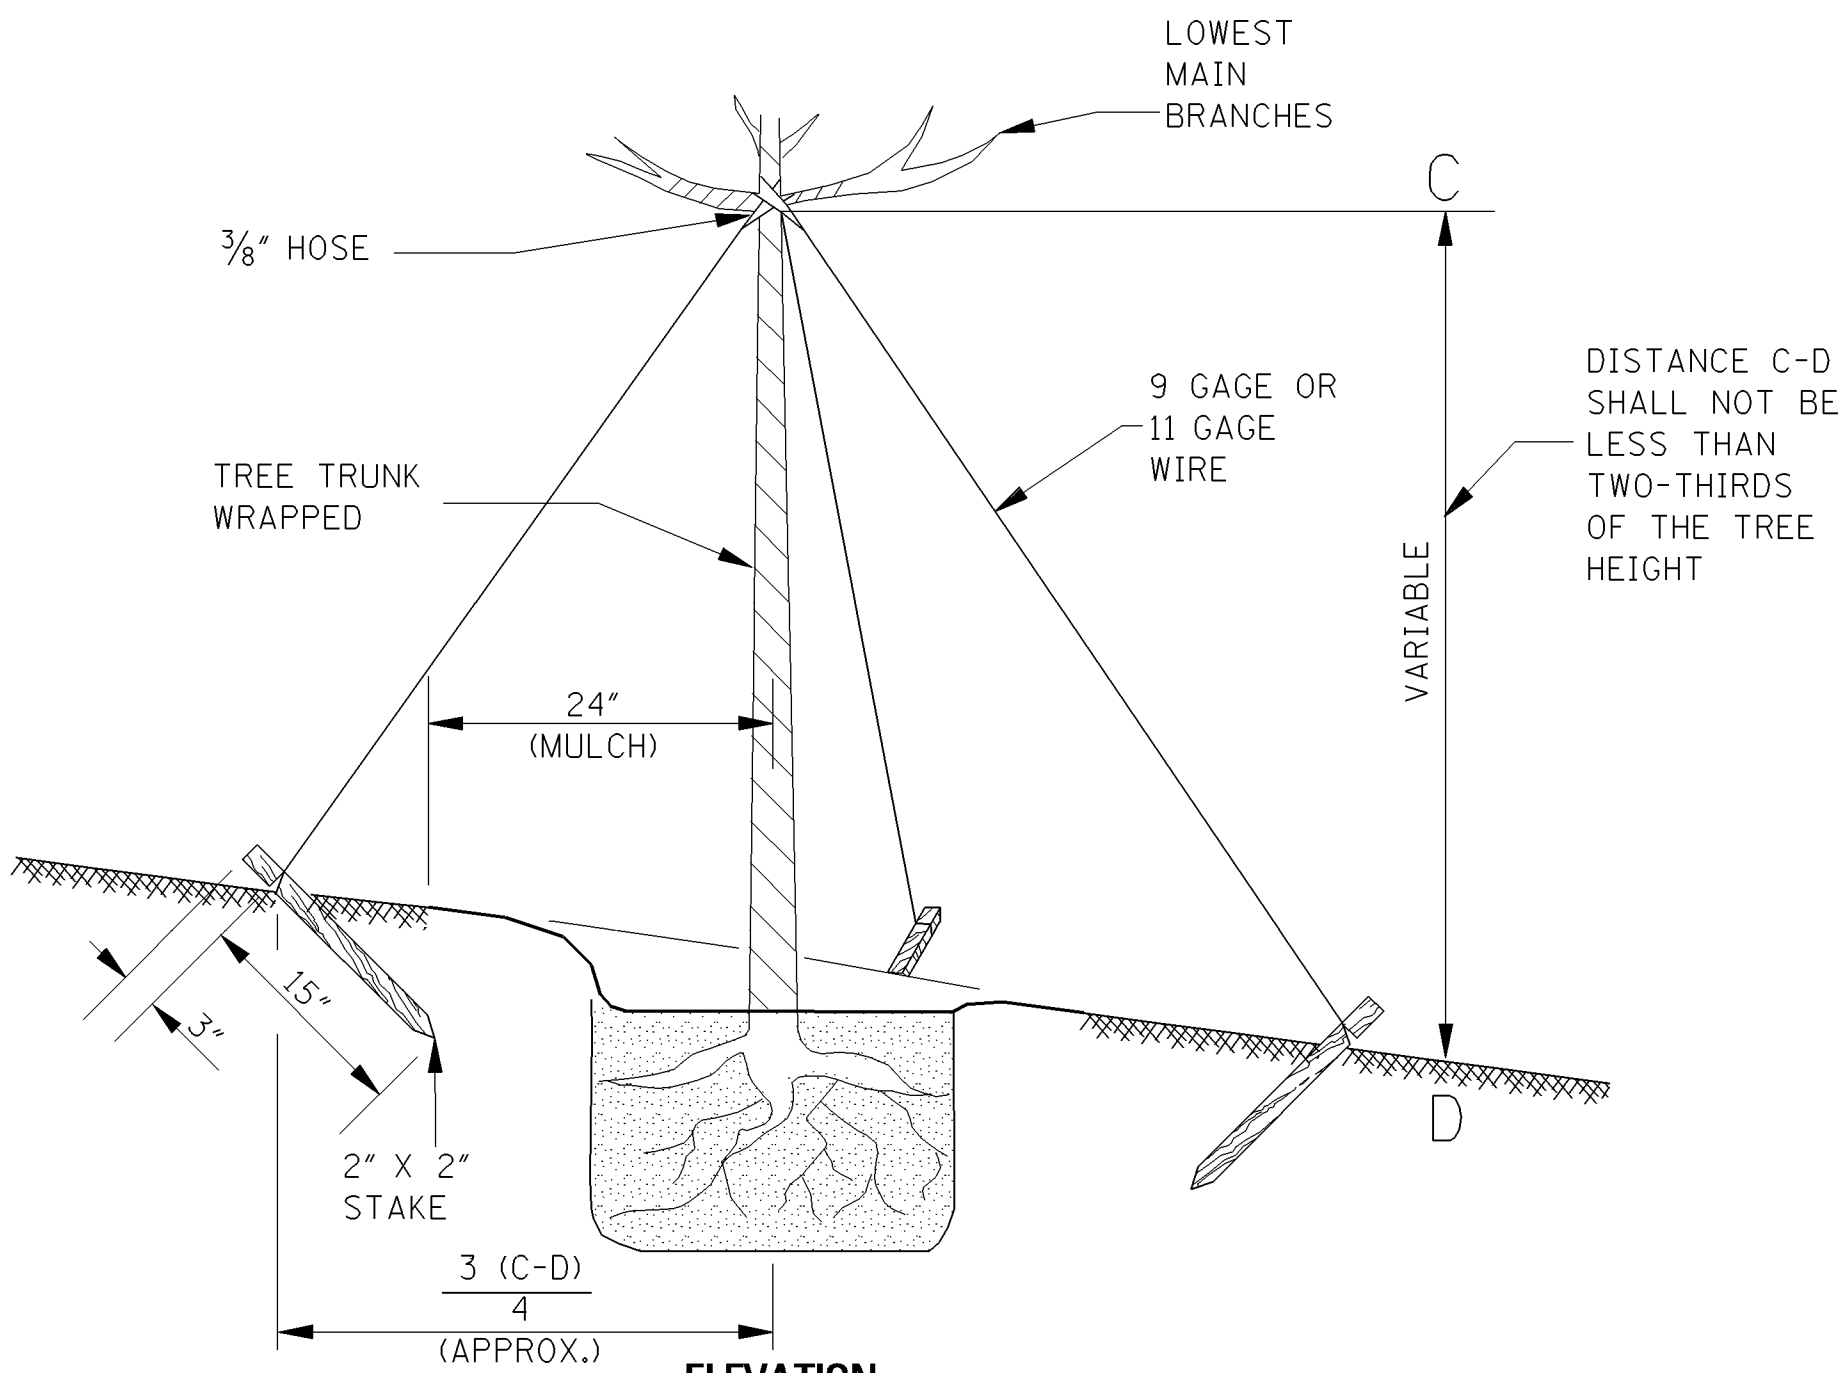

ELEVATION
GUYING TRIPOD METHOD

GENERAL NOTES:

1. THE TYPE(S), RATE(S) OF APPLICATION AND PLACEMENT OF FERTILIZER AND MULCH SHALL BE IN ACCORDANCE WITH THE REQUIREMENTS OF THE PLANS AND SPECIFICATIONS.
2. TENSION IN GUY WIRES WILL BE SUCH AS TO ALLOW SOME SWAYING MOTION IN TREE.

				MISSISSIPPI DEPARTMENT OF TRANSPORTATION ROADWAY DESIGN DIVISION STANDARD PLAN	
				TYPICAL PLANTING DETAILS FOR TREES & SHRUBS	
				WORKING NUMBER PD-1	
				SHEET NUMBER 141	
				ISSUE DATE: OCTOBER 1, 1998	